


# FILO 1

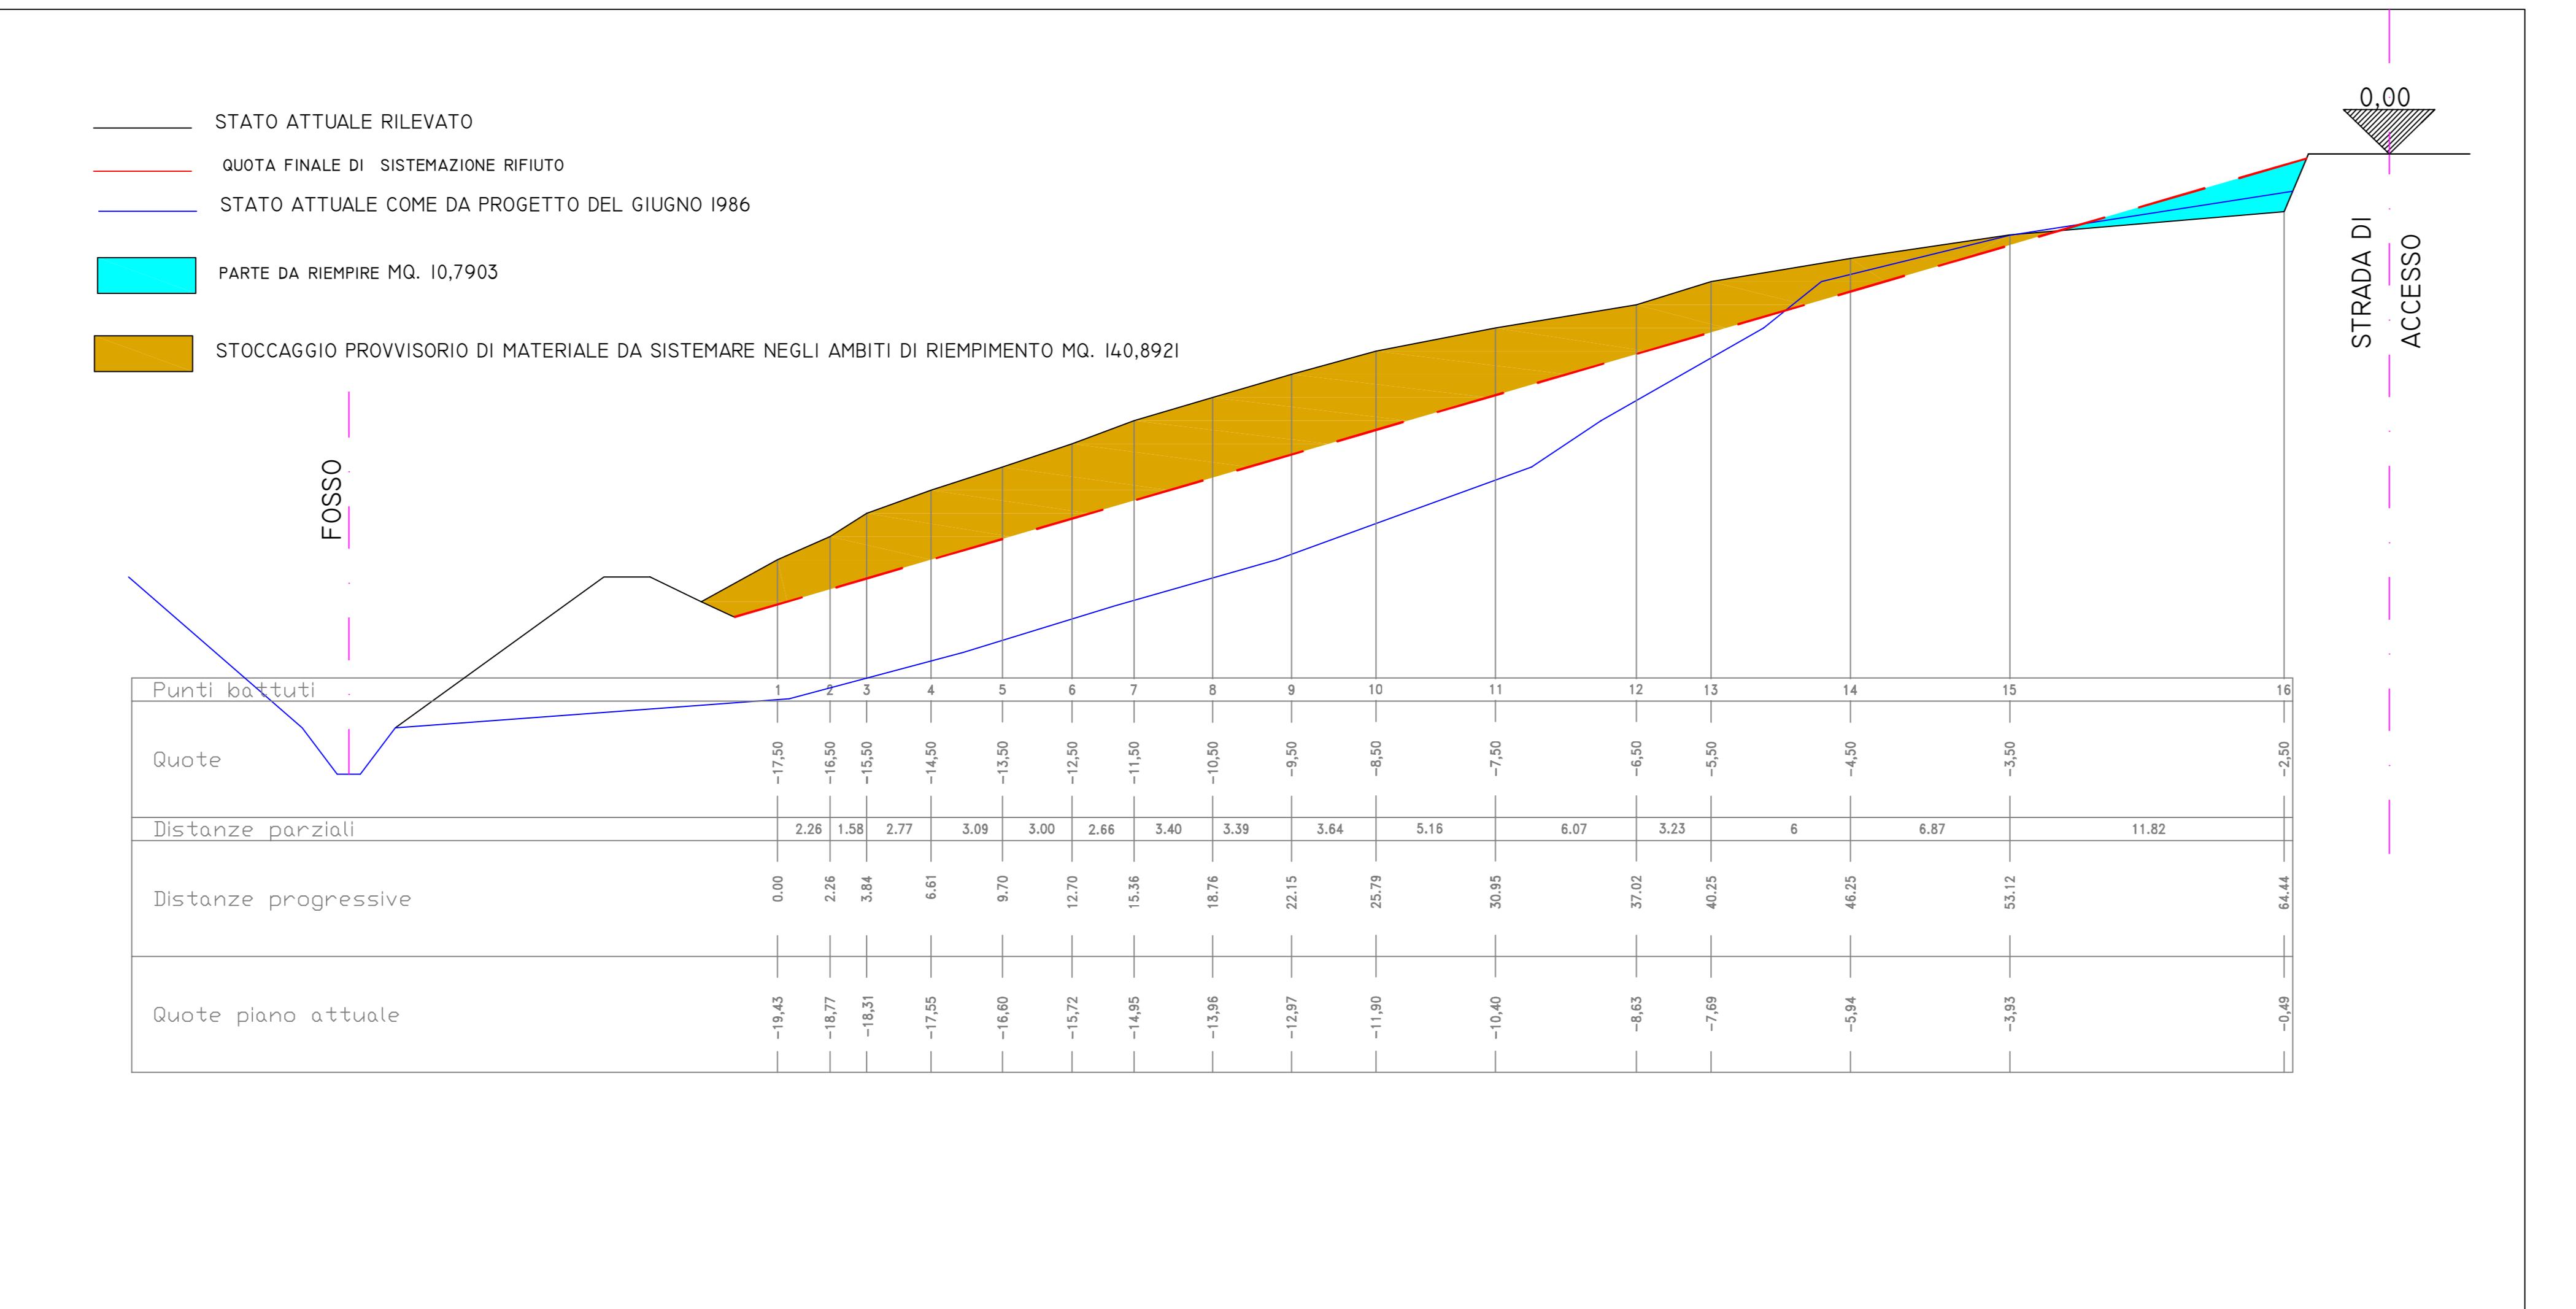

Studio Tecnico Geom. Nicola Bucataio  
Via Tiberina 221, 06053 Deruta (PG)  
tel. 075/972093  
cell. 393/9527785  
e-mail [nicola.bucataio@gmail.com](mailto:nicola.bucataio@gmail.com)  
PEC [nicola.bucataio@geopec.it](mailto:nicola.bucataio@geopec.it)

<div[](./img/Stampa\_Bucatano\_Perugia\_4253.jpg)

## PROFILO 2

